



NOTE: LOCATE WIRE IS REQUIRED ON ALL 2" AND LARGER WATER SERVICES. SEE LOCATE WIRE DETAILS.

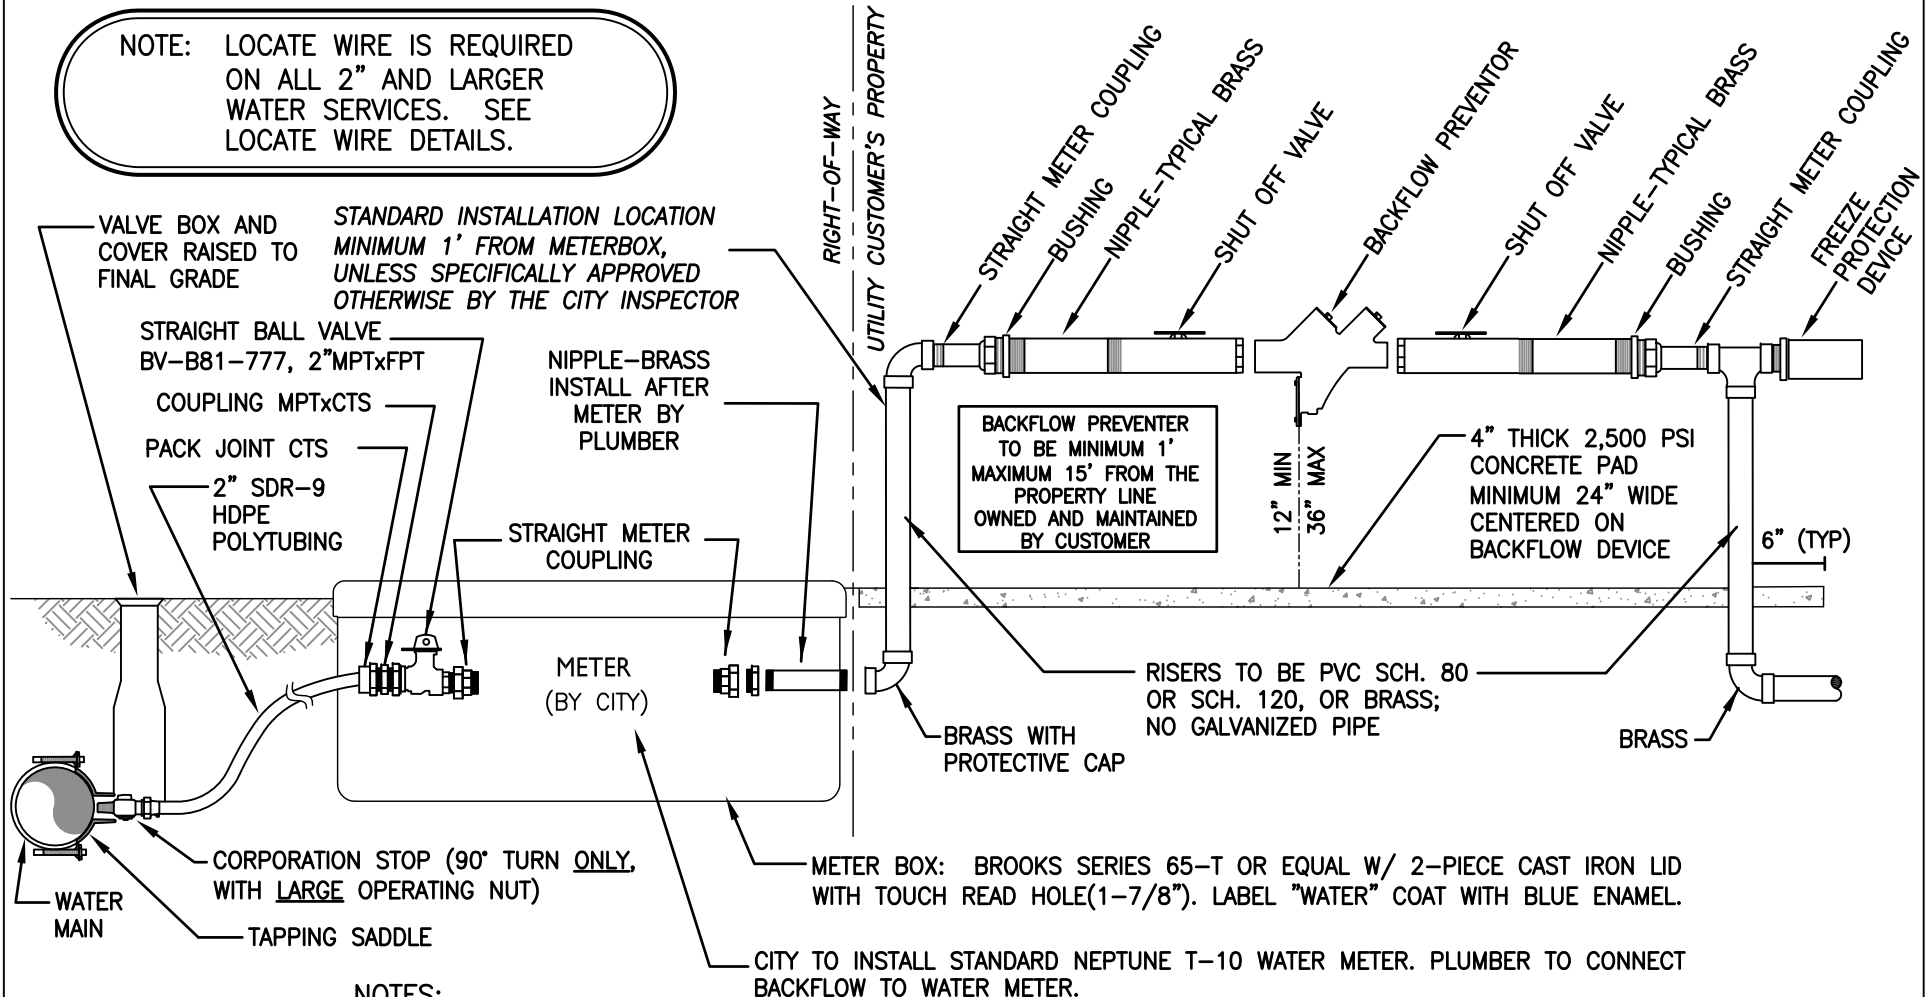

NOTES:

1. ALL MATERIALS TO CONFORM TO CITY OF ST. AUGUSTINE LIST OF APPROVED MATERIALS AND MANUFACTURERS, OR PRE-APPROVED EQUAL.
2. ALL FITTINGS TO BE BRASS, UNLESS SPECIFICALLY APPROVED OTHERWISE BY THE CITY.
3. CONTRACTOR TO PROVIDE AND INSTALL ALL MATERIALS EXCEPT THE WATER METER. CITY OF ST. AUGUSTINE WILL INSTALL THE WATER METER IN THE METER BOX ASSEMBLY THAT IS FULLY CONSTRUCTED BY THE CONTRACTOR IN ACCORDANCE WITH THIS DETAIL.

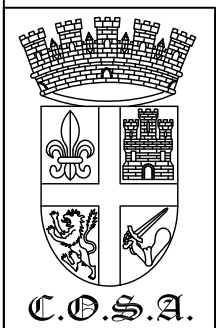

2" TAP AND WATER METER SET-UP WITH BACKFLOW PREVENTER CONFIGURATION

REVISION DATE:

FEB 2017

NOT TO SCALE

W-2C