


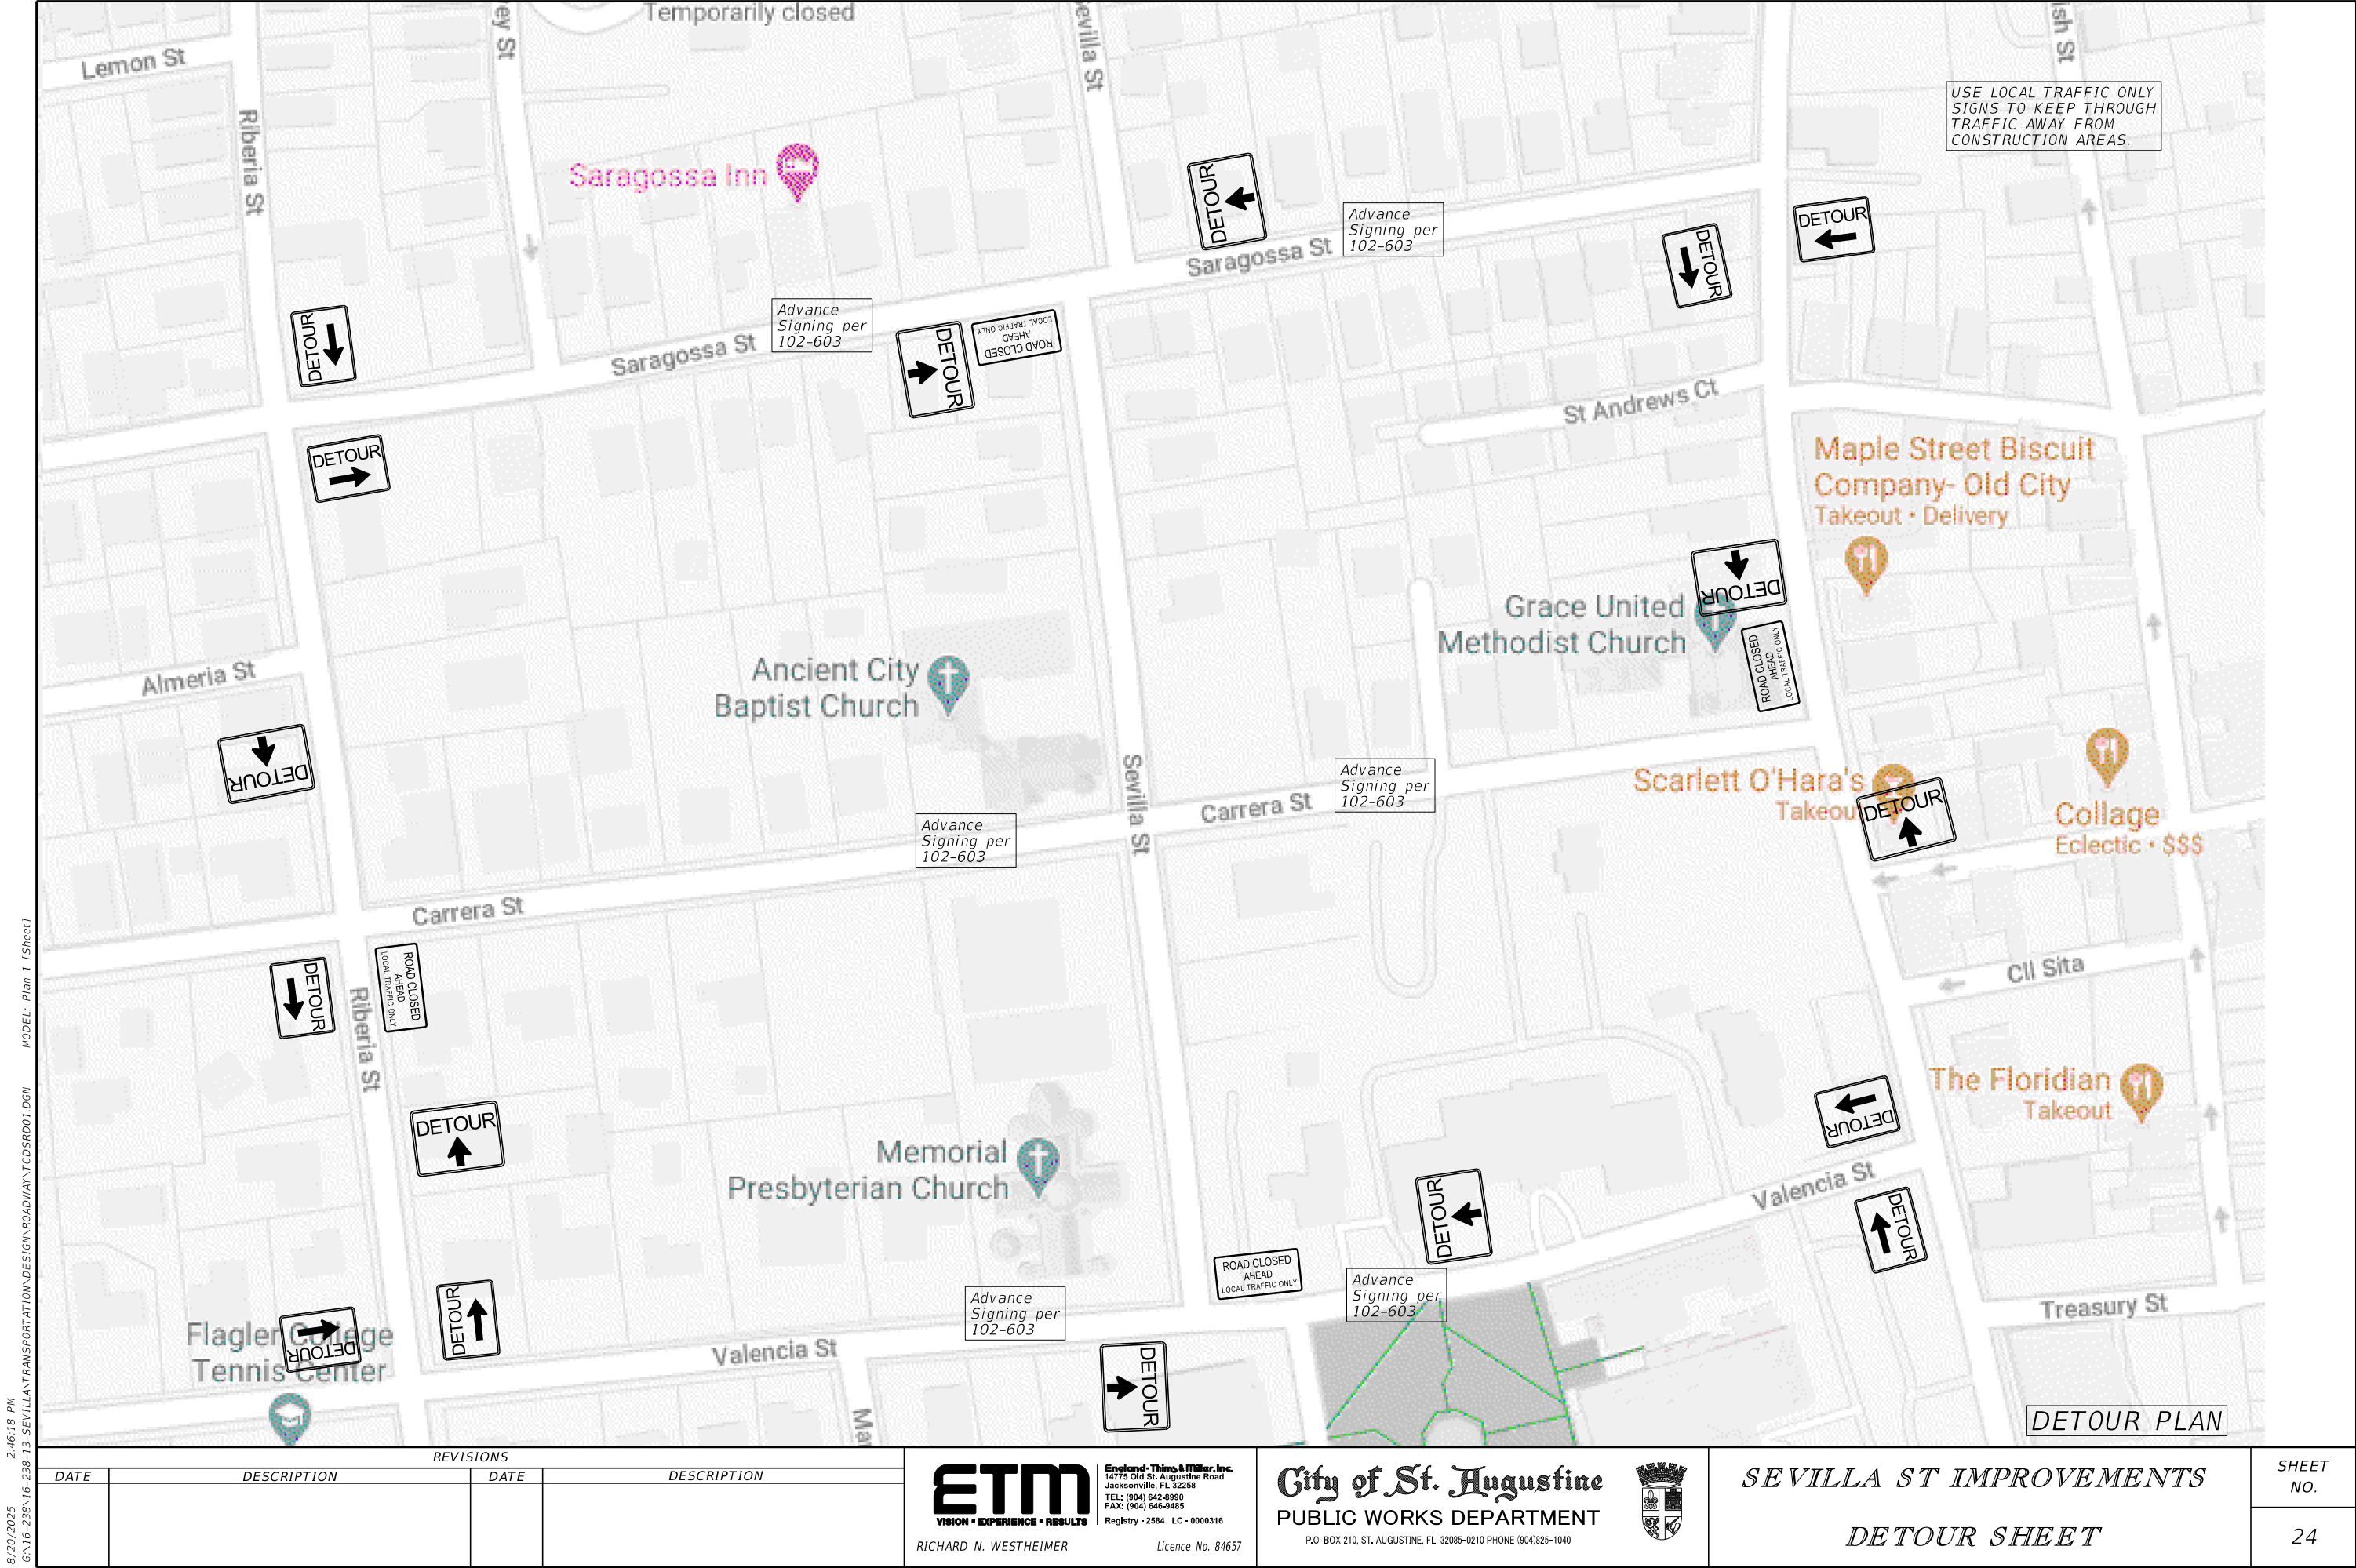

8/20/2025 2:46:18 PM G:\16-238\16-238-13-SEVILLATransportation\Design\Roadway\TCDSRD01.DGN MODEL: Plan 1 [Sheet]

REVISIONS			
DATE	DESCRIPTION	DATE	DESCRIPTION



ETM
VISION • EXPERIENCE • RESULTS
RICHARD N. WESTHEIMER

Englund-Thompson & Miller, Inc.
14775 Old St. Augustine Road
Jacksonville, FL 32258
TEL: (904) 642-8990
FAX: (904) 645-9485
Registry - 2584 LC - 0000316
Licence No. 84657

City of St. Augustine
PUBLIC WORKS DEPARTMENT
P.O. BOX 210, ST. AUGUSTINE, FL 32085-0210 PHONE (904) 825-1040



SEVILLA ST IMPROVEMENTS

DETOUR SHEET

SHEET NO.

24

THE OFFICIAL RECORD OF THIS SHEET IS THE ELECTRONIC FILE DIGITALLY SIGNED AND SEALED UNDER RULE 61G15-23.004, F.A.C.